

EZ ROLL™ GRAVEL PAVER PRODUCT DESCRIPTION

PANEL SIZE - 24" x 24" x 1"

CELLS PER PANEL - (72) - 2-1/4" HEXAGONAL CELLS


ROLL SIZE - 1'-6" x 150' (225 sq. ft.)
 2' x 150' (300 sq. ft.)
 4' x 24' (96 sq. ft.)
 4' x 150' (600 sq. ft.)

CUSTOM SIZES AVAILABLE UPON REQUEST

NESTED HONEYCOMB CELL LAYOUT

COMPRESSIVE STRENGTH (OPEN CELL NO FILL)

63,936 PSF
 444 PSI
 EXCEEDS H2O
 LOADING

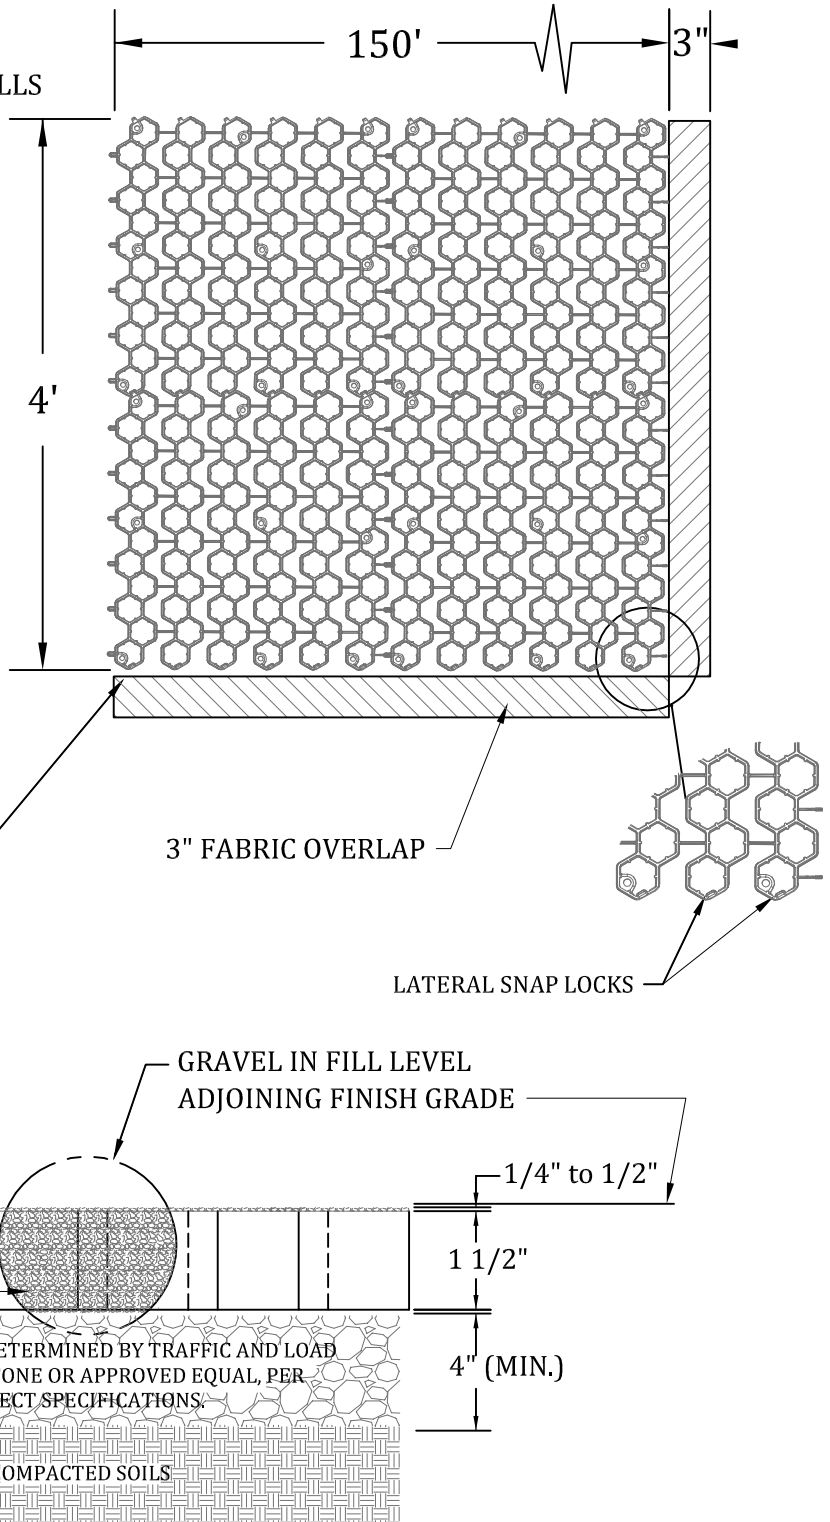

EZ ROLL GRAVEL PAVER

3" FABRIC OVERLAP

LATERAL SNAP LOCKS

GRAVEL IN FILL LEVEL
 ADJOINING FINISH GRADE

PAVER GRIDWORK
 FINISH GRADE

GRAVEL INFILL RECOMMENDATIONS:
 CLEAN, WASHED 1/2" MINUS STONE OR
 PEA GRAVEL INFILL.

BASE MATERIAL DETERMINED BY TRAFFIC AND LOAD
 AASHTO #57 STONE OR APPROVED EQUAL, PER
 PROJECT SPECIFICATIONS

COMPACTED SOILS

1/4" to 1/2"

1 1/2"

4" (MIN.)

NOTE:

EXISTING SOILS SHOULD BE EVALUATED TO ENSURE
 PROPER STRUCTURAL AND PERMEABILITY PROPERTIES.



TECHNICAL SERVICES
 1-888-825-4716
 techservice@ndspro.com

TYPICAL EZ-ROLL™ GRAVEL PAVER DETAIL