


PLAN VIEW TOP LAYER

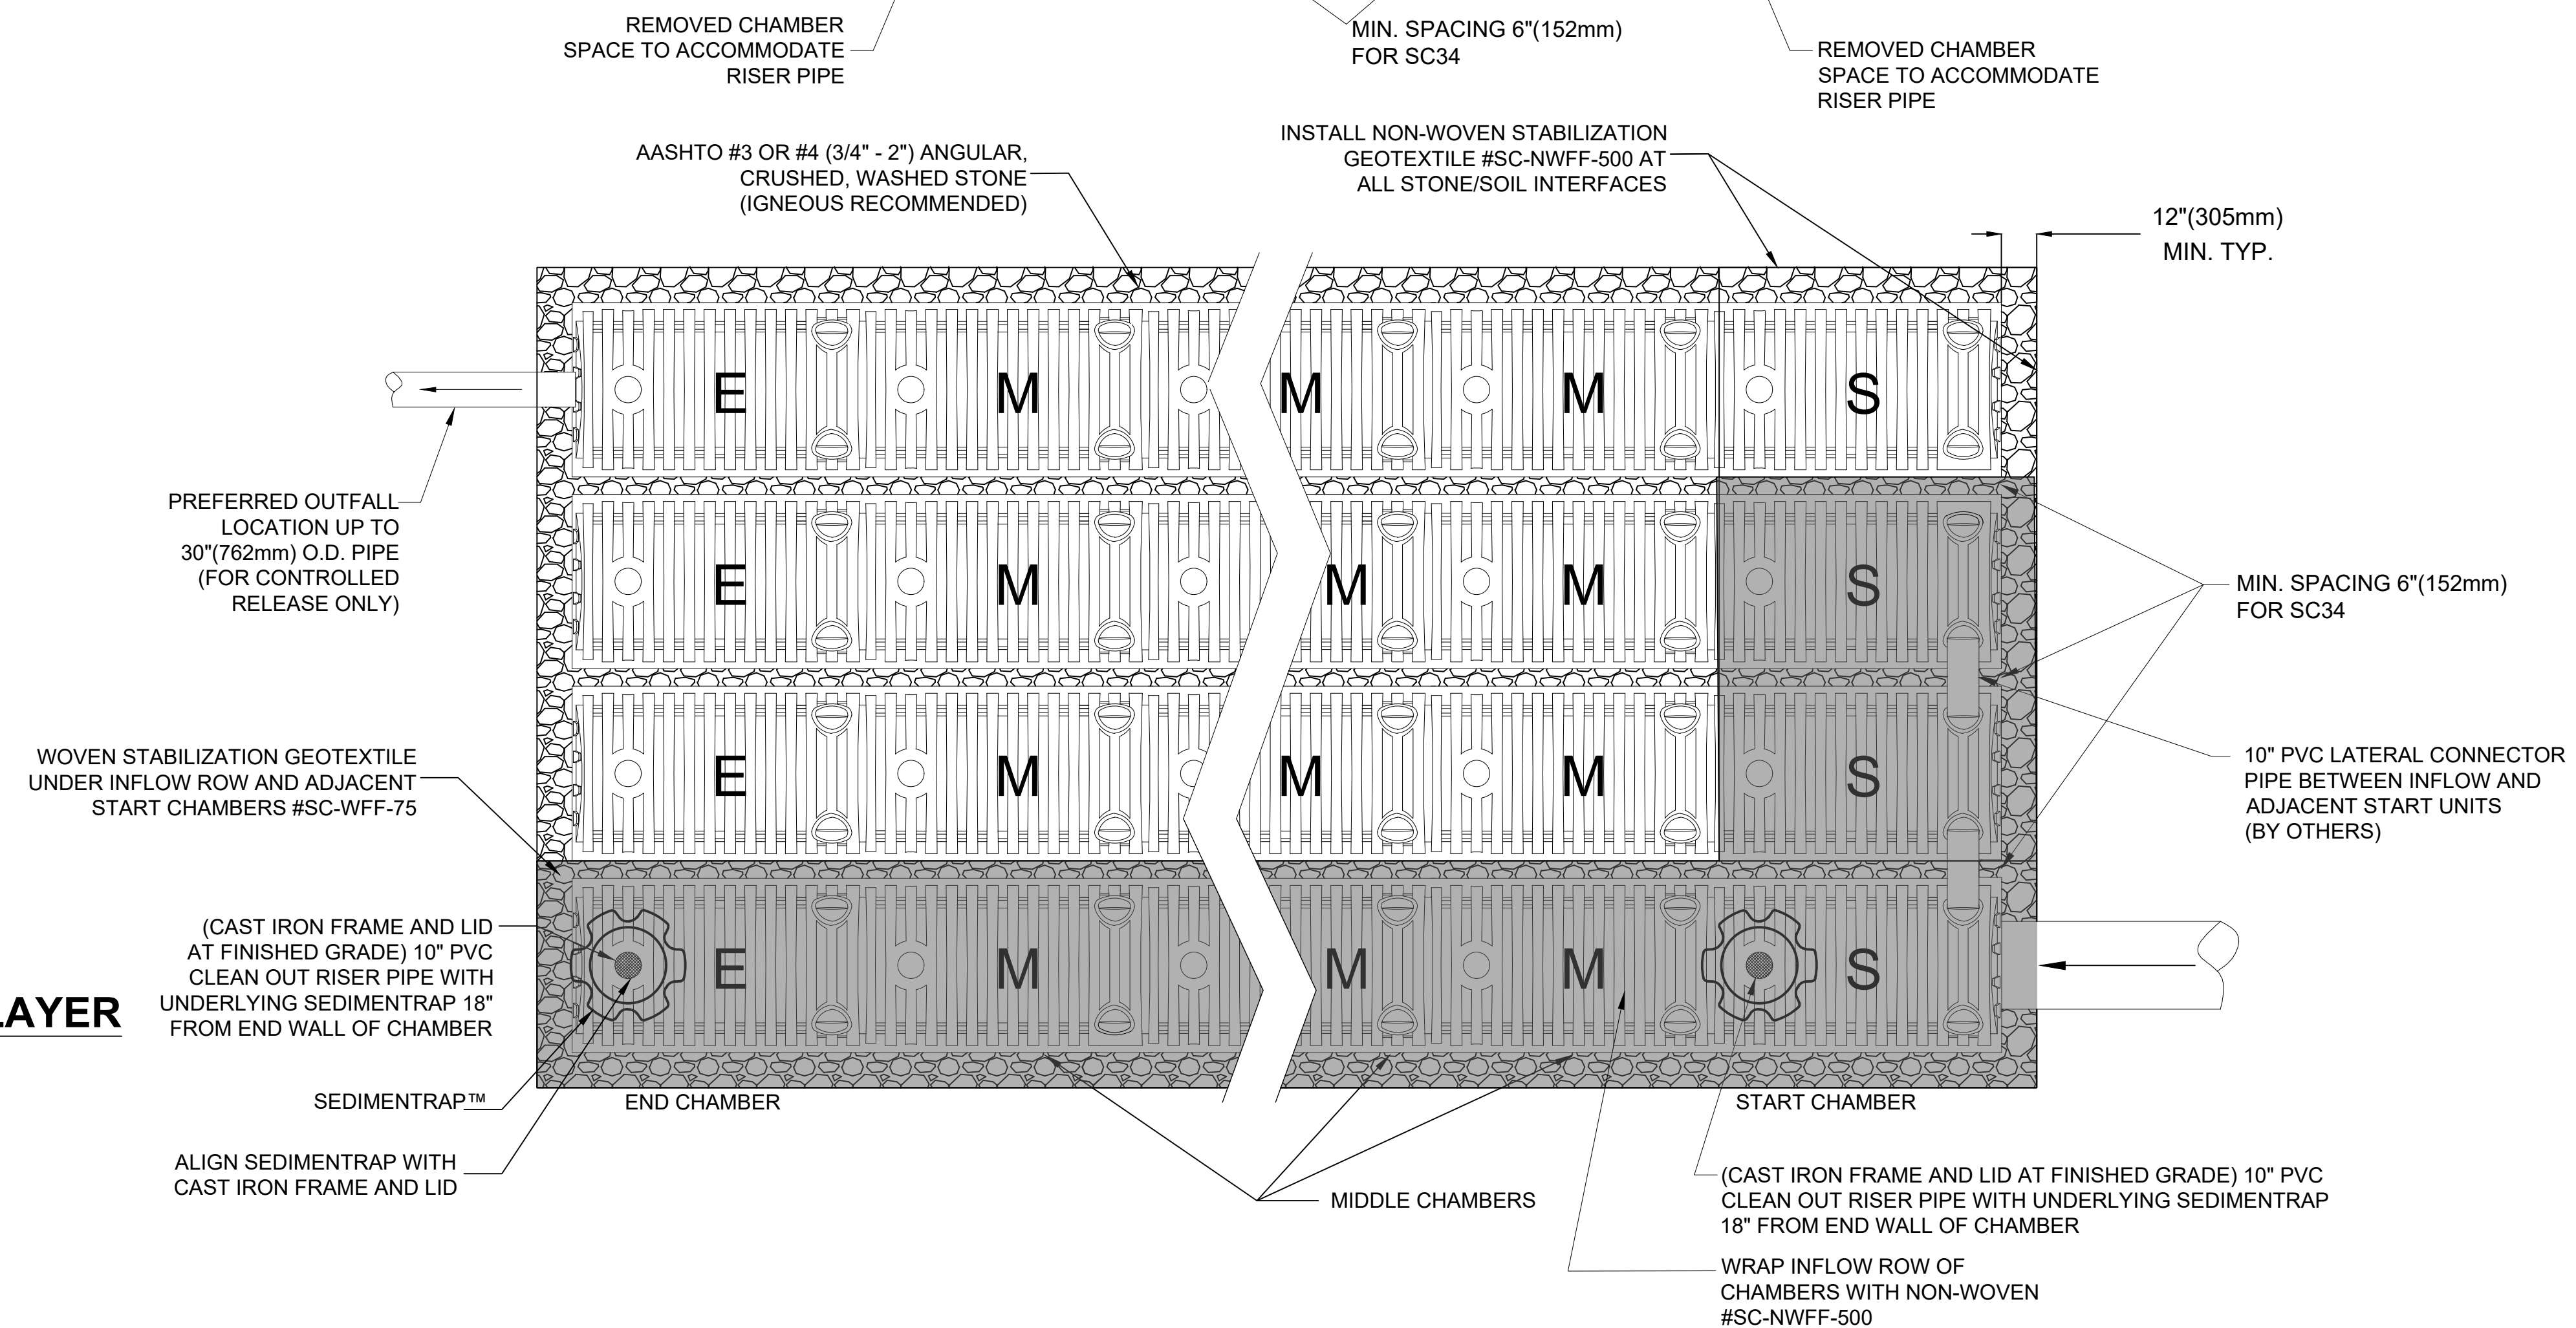

PLAN VIEW BOTTOM LAYER